

VHB

BUILDER: VHSB

CUSTOMER: HOUSE

COUNTY/STATE: VIRGINIA

SERIAL NO.: 17995

MODEL: PIEDMONT II CAPE

MODEL NO.: 2312-18-M28-B



P.O. BOX 330
BOYDTON, VA 23917

DATE: 12/17/2025

REVISIONS:

DRAWN BY: CHECKED BY:
W.D.

TITLE:

FLOOR PLAN


SCALE: NOT TO SCALE

THE DOGWOOD



4240
T-RANCH

1421 Sq. Ft.
3 Bedrooms 2 Baths

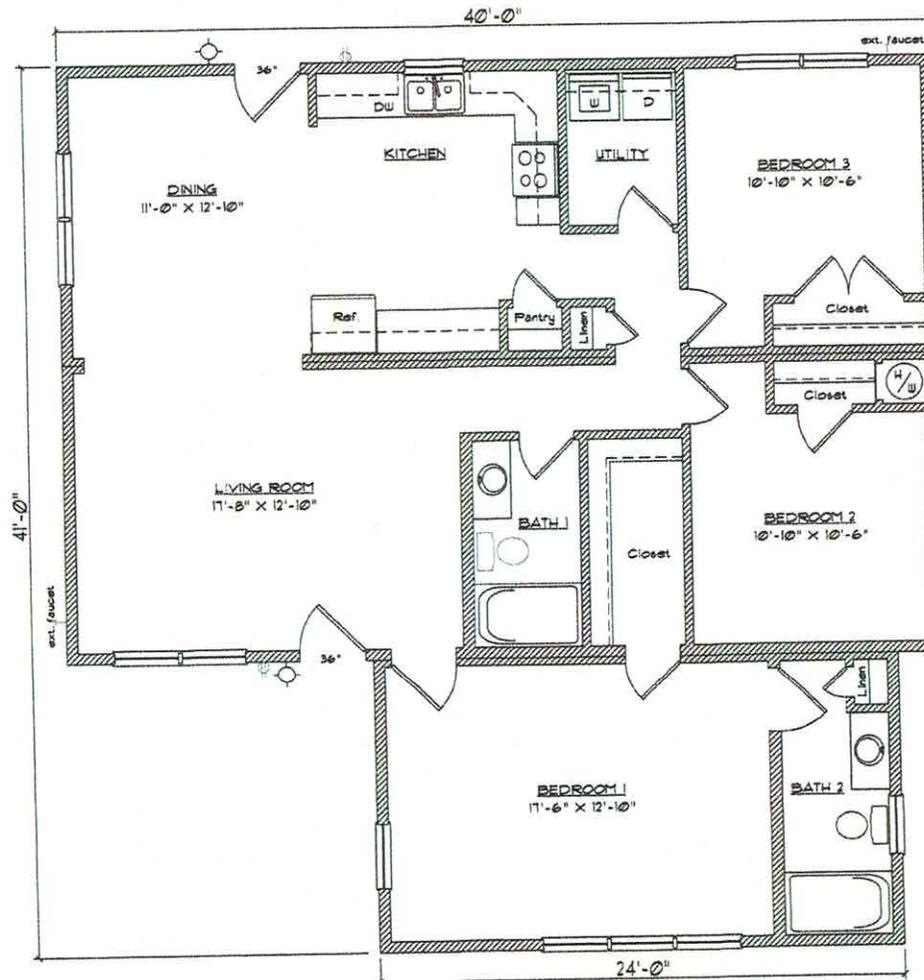





THE SANDSTON



2856 1531 Sq. Ft.
The SANDSTON 3 Bedrooms 2 Baths

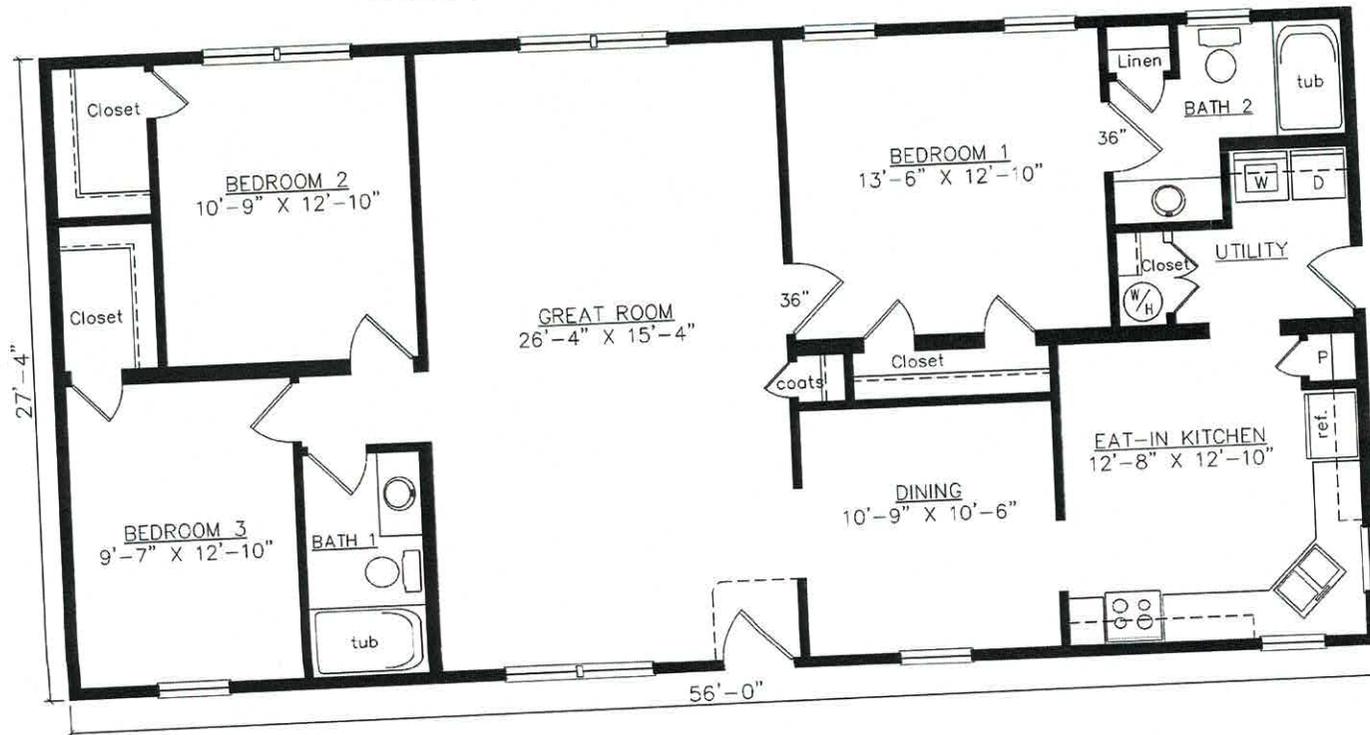

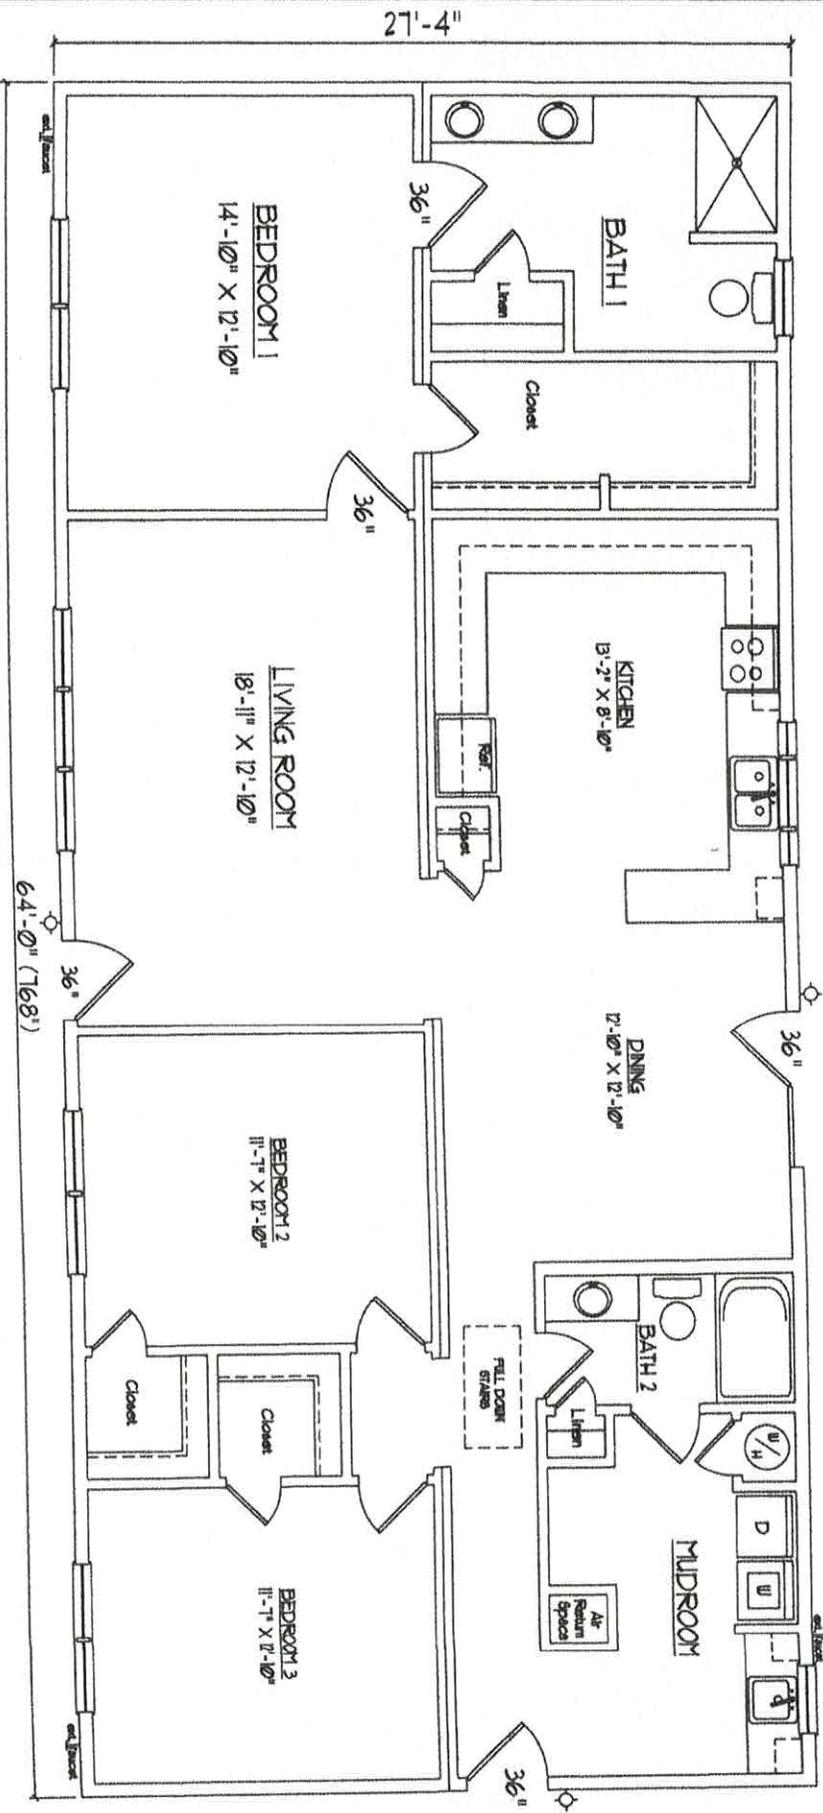

VHB

MODEL: VHS3C

CONTRACTOR: HARRIS

CITY/STATE: VIRGINIA

SERIAL NO.: SN

APPLIC: CONCORD SPECIAL

MODEL NO.: N/A

VIRGINIA HOMES
of Boynton

P.O. BOX 330
BOYNTON, VA 23917

DATE: 2/27/2023

APPROVED:

DRAWN BY: D.V.


CHECKED BY:

TITLE:

FLOOR PLAN

SCALE:

NOT TO SCALE

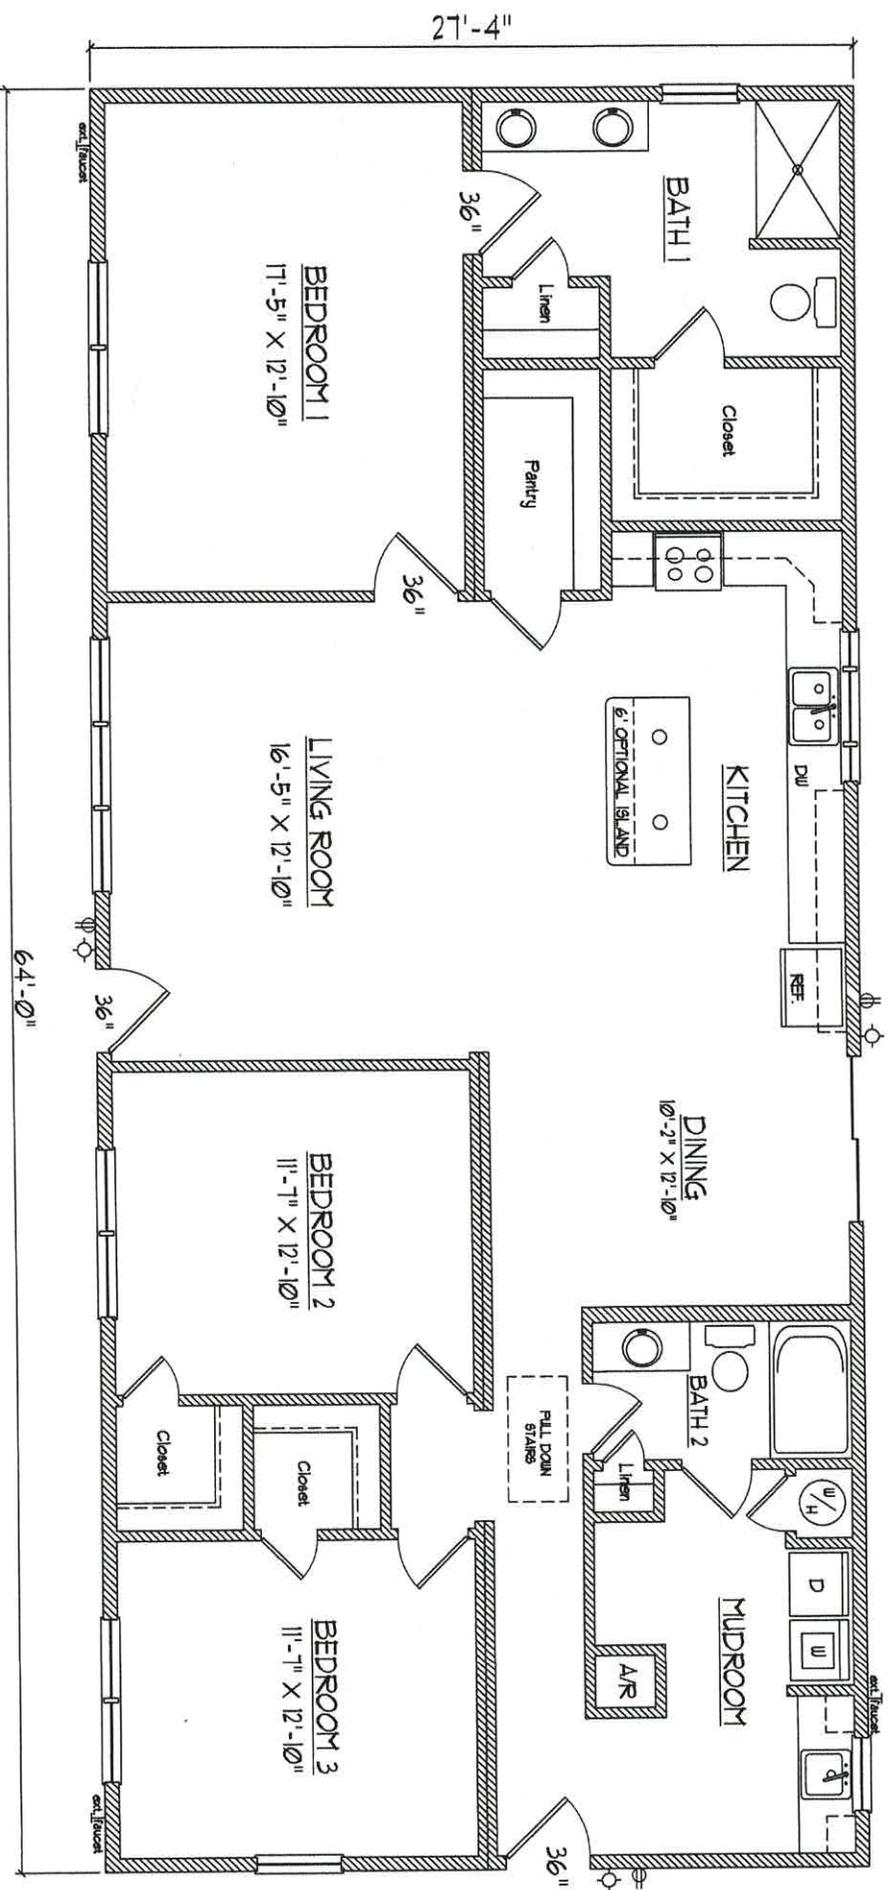

VHB

BUILDER:
VIRGINIA HOMES
SALES CENTER

CUSTOMER:
RICHARDSON

COUNTY/STATE:
VIRGINIA

SERIAL NO.:
S/N

MODEL:
MILLINGTON SPECIAL

MODEL NO.:
2309-09-M28-E



P.O. BOX 330
BOYDTON, VA 23917

DATE:
12/2/2025

REVISIONS:

DRAWN BY: CHECKED BY:
M.D.

TITLE:
FLOOR PLAN

SCALE: SHEET:
NOT TO SCALE